


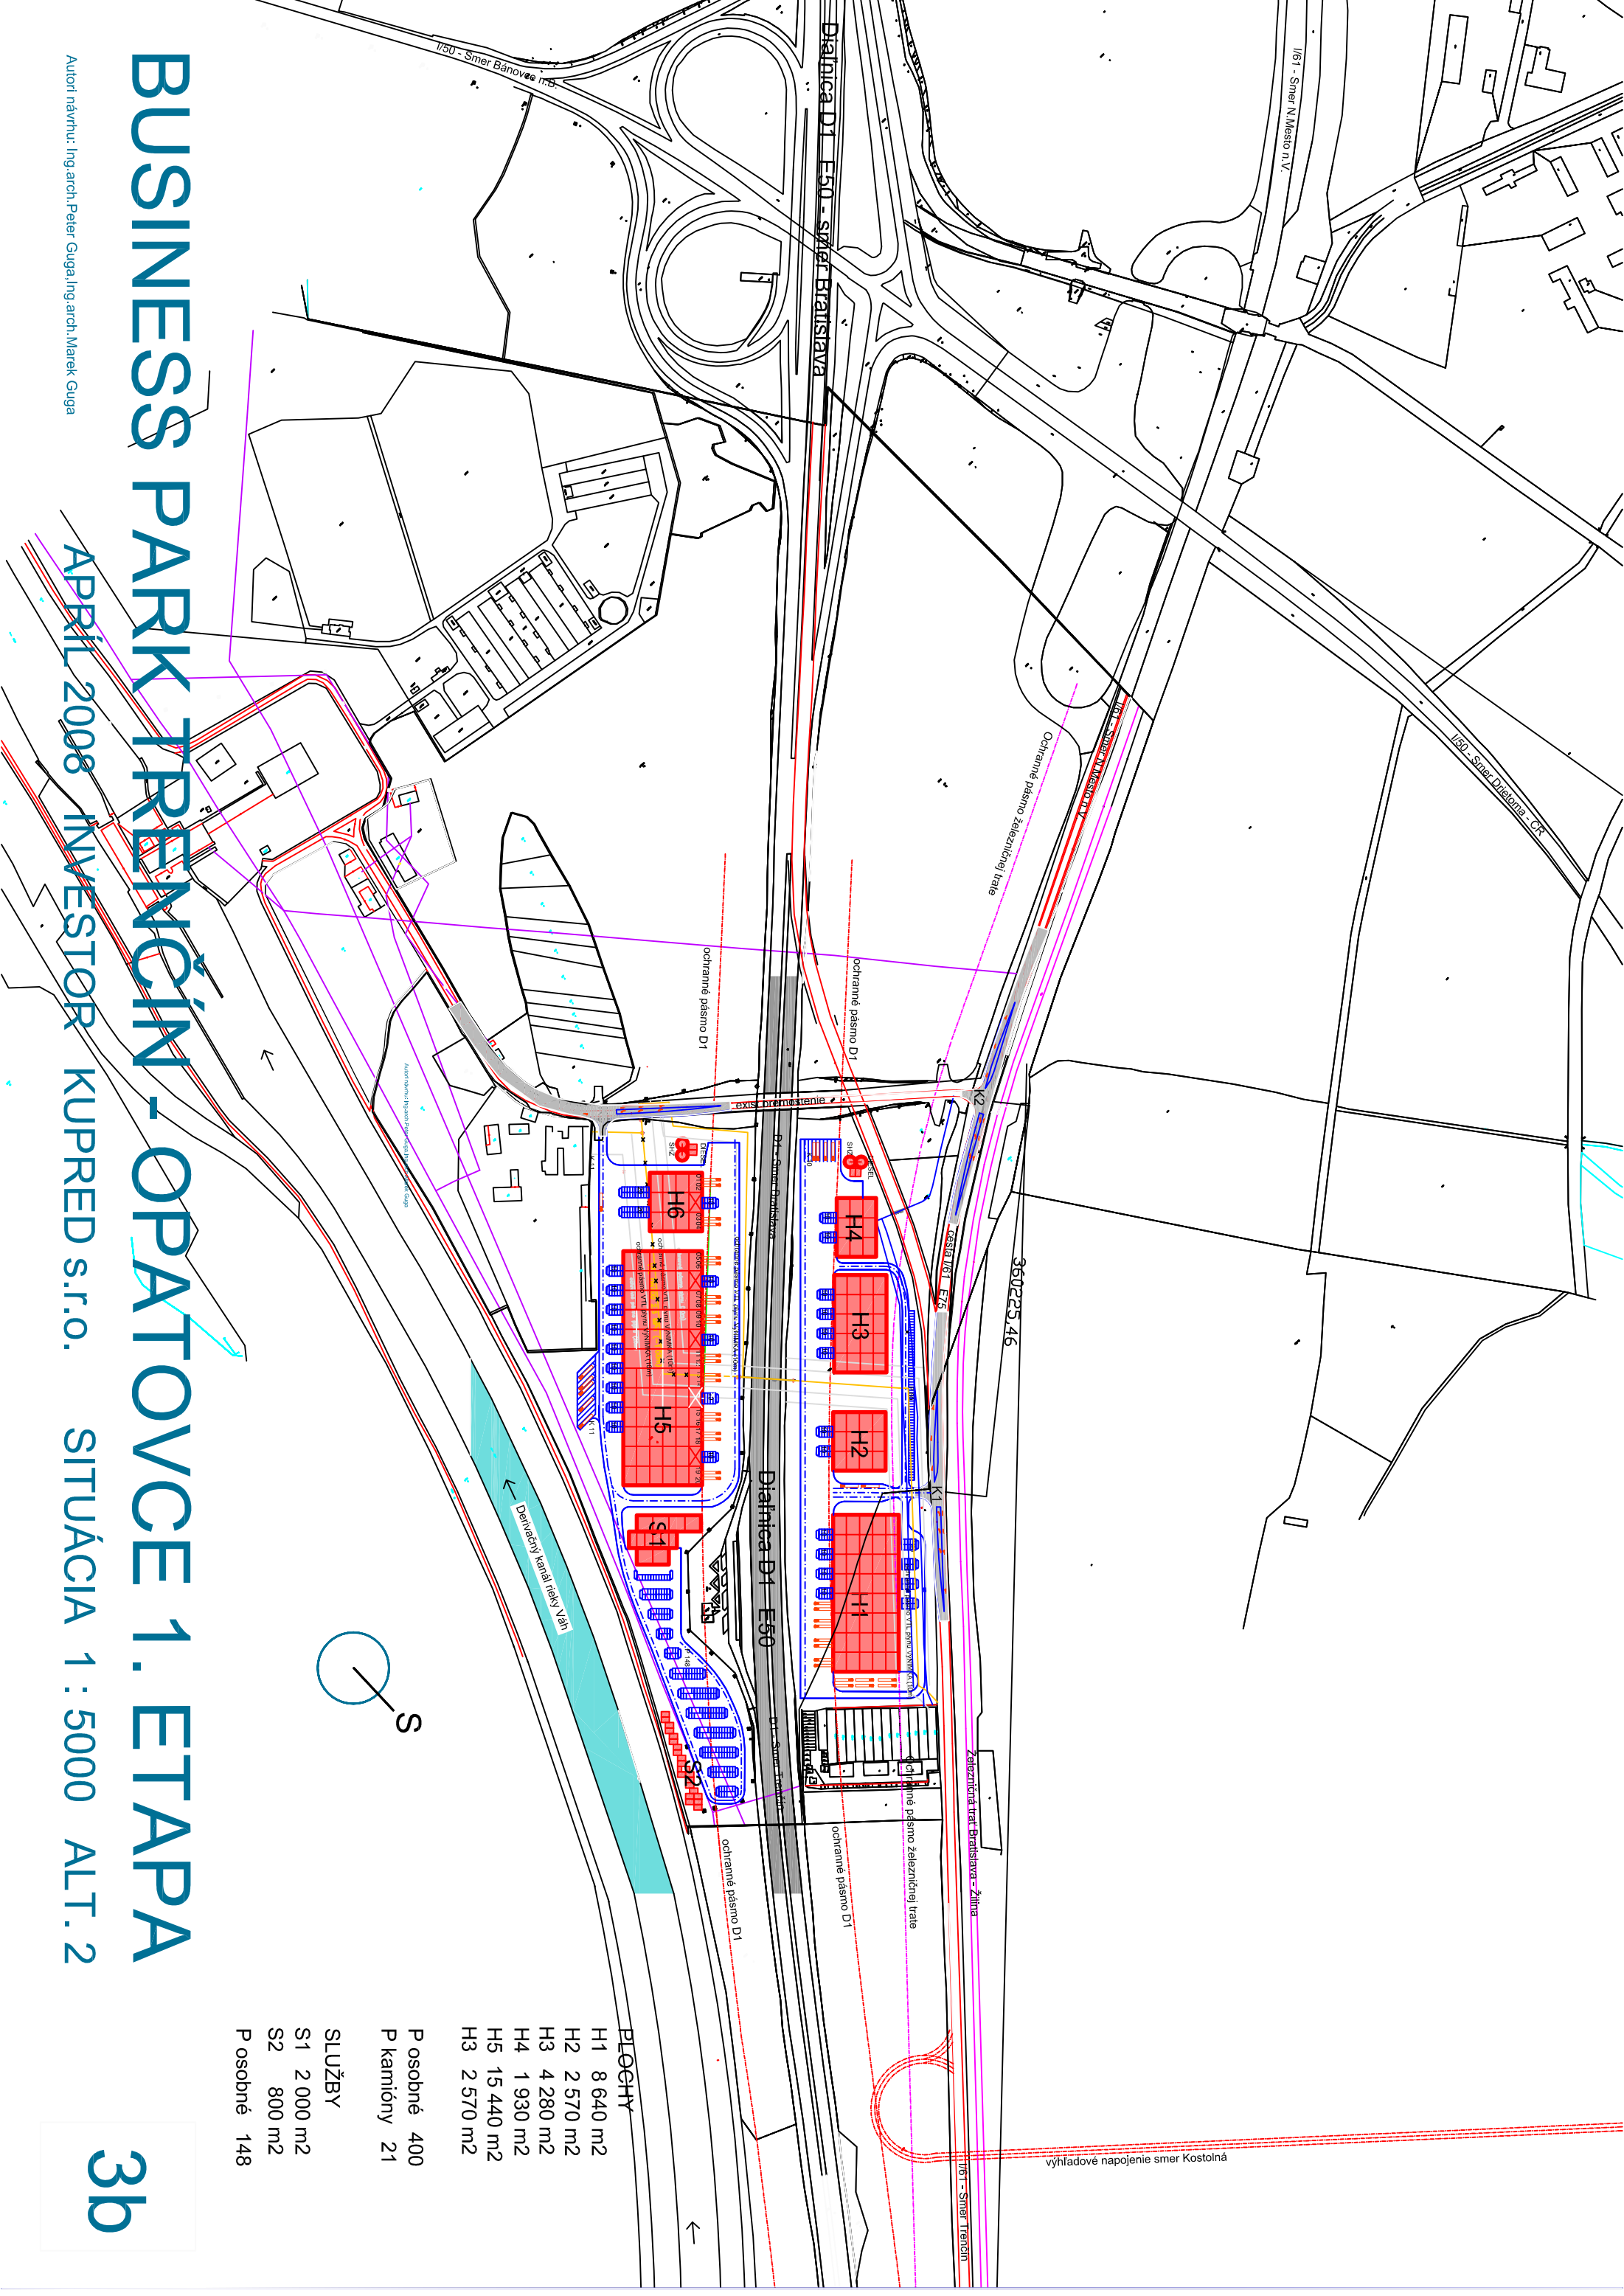

BUSINESS PARK TRENOČÍN - OPATOVCE 1. ETAPA

Autori návrhu: Ing.arch. Peter Guga, Ing.arch. Marek Guga

APRIL 2008 INVESTOR KUPRED s.r.o. SITUÁCIA 1 : 5000 ALT. 2

PLOCHY	
H1	8 640 m2
H2	2 570 m2
H3	4 280 m2
H4	1 930 m2
H5	15 440 m2
H3	2 570 m2
P osobné 400	
P kamióny 21	
SLUŽBY	
S1	2 000 m2
S2	800 m2
P osobné	148